


8 7 6 5 4 3 2 1

H G F E D C B A

Übergabestation

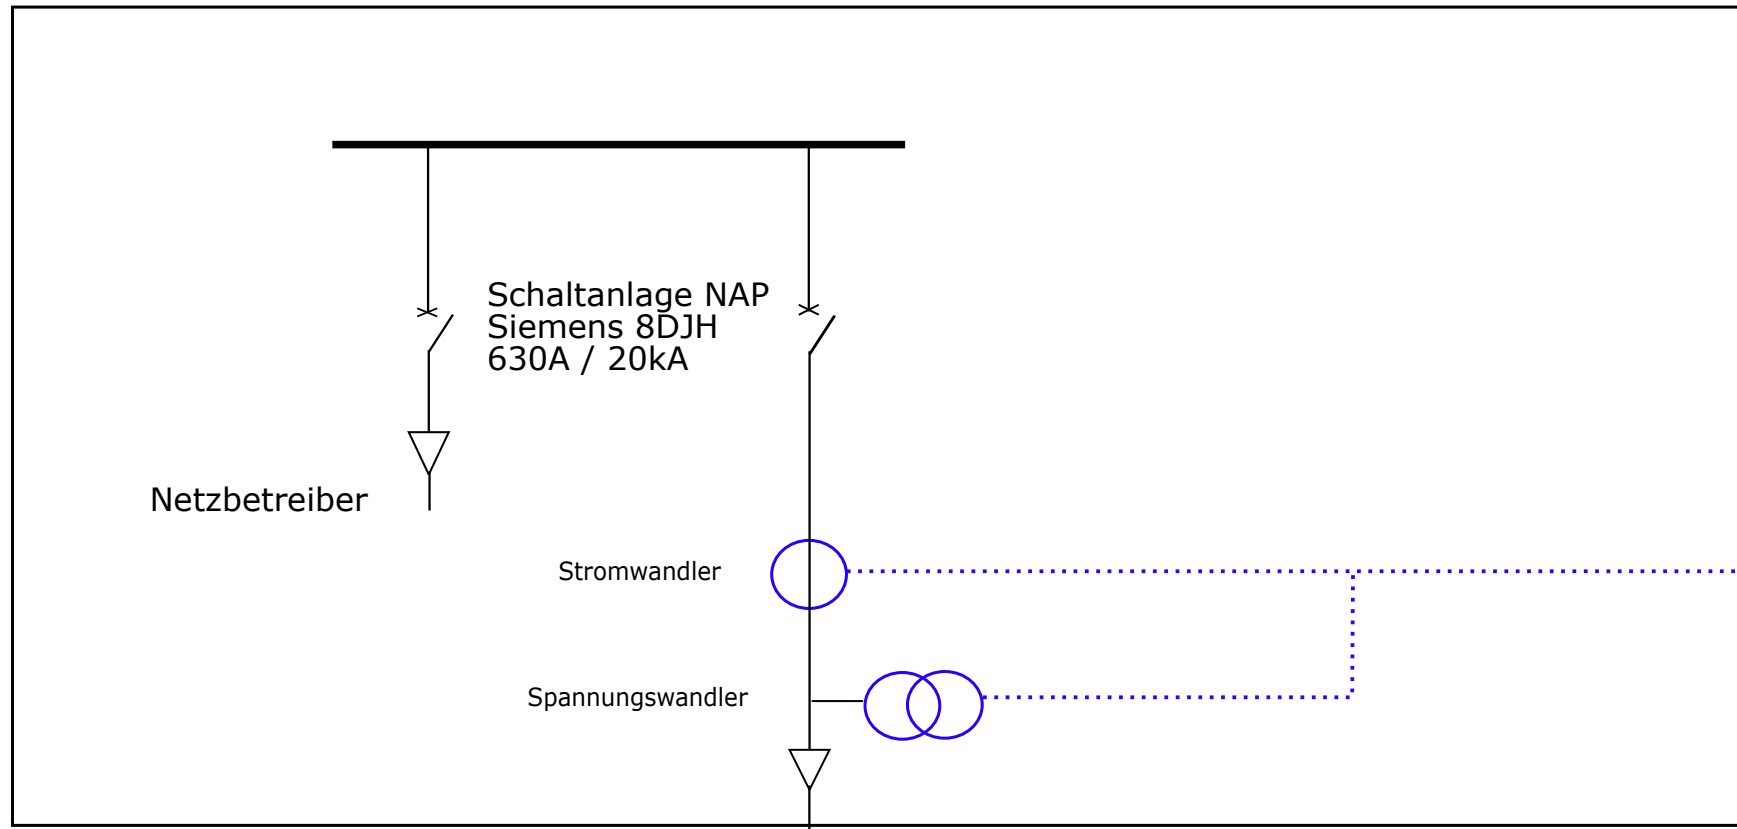


Fernwirkanlage Netzbetreiber

Erzeugungsanlagen Regler

NA2XS(F)2Y
1x3x150 mm² 400m

Sammelschiene

NA2XS(F)2Y
1x3x150mm² 40m

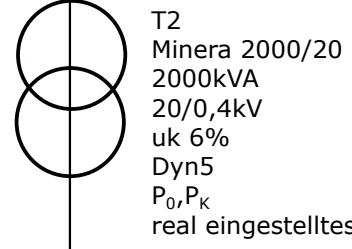

Schneider Electric
MTZ2-32H1
3200A / 66kA


NYY 12m
6x1x300mm² L1-L3
2x1x300mm² PEN

Siemens
WLII 3200N
3200A / 66kA



BHKW 2
1500 kW
Generatortyp
Motortyp
IBN 2020

NA2XS(F)2Y
1x3x150mm² 60m

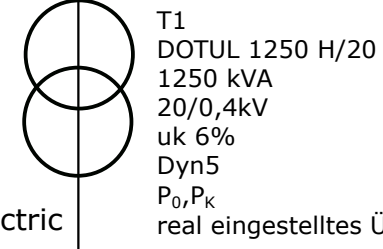

Schneider Electric
MTZ2-32H1
3200A / 66kA

NYY 12m
6x1x185mm² L1-L3
2x1x185mm² PEN


ABB
SACE Tmax T7S
1600A / 50kA



BHKW 1
800 kW
Generatortyp
Motortyp
IBN 2014


Schneider Electric
Typ
[...] A / [...] kA

NAYY 12m
3x1x120mm² L1-L3
1x1x120mm² PEN

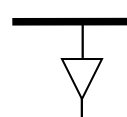


PV
3x 10 kW
SMA SMC10000TL-10
IBN 2010

NAYY 8m
3x1x120mm² L1-L3
1x1x120mm² PEN

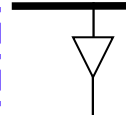


NAYY 8m
3x1x120mm² L1-L3
1x1x120mm² PEN

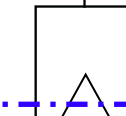

PV
1x 8 kW
SMA STP 8000TL-10
IBN 2011

NAYY 8m
3x1x120mm² L1-L3
1x1x120mm² PEN

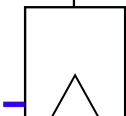

PV
1x 15 kW
SMA STP 15000TL-10
IBN 2011

8 7 6 5 4 3 2 1

A